




3D ISO

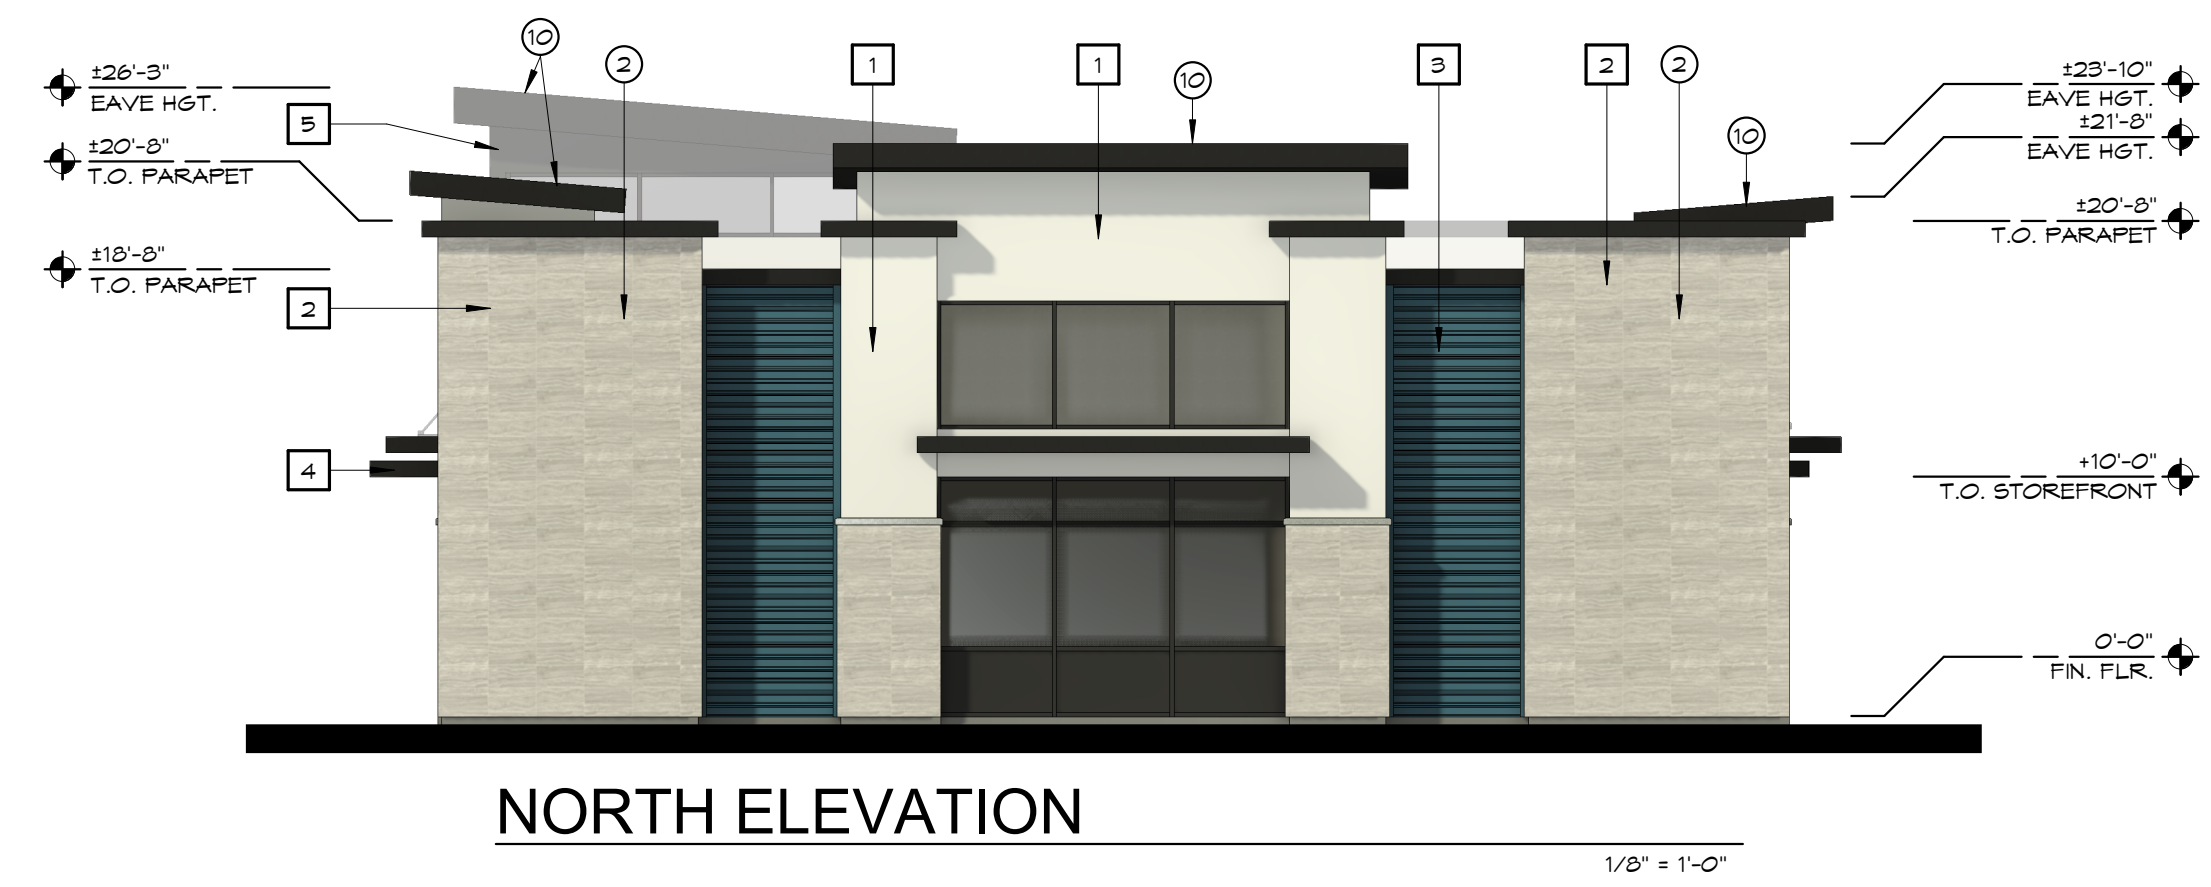

NORTH ELEVATION

1/8" = 1'-0"

COLOR LEGEND

- 1 MAIN BODY: STUCCO  
MFR: SHERWIN WILLIAMS  
COLOR: SW 1014 - EIDER WHITE
- 2 MAIN BODY: WALL TILE  
PRODUCT: TRAVERTINO PORCELAIN PATTERNED WALL TILE  
SIZE: 12"x24"  
COLOR: GRAY
- 3 ACCENT: METAL PANELS  
MFR: BUNGER STEEL  
PRODUCT: FBM PANEL  
COLOR: OCEAN
- 4 METAL ACCENT/TRIM:  
MFR: SHERWIN WILLIAMS  
COLOR: SW 6993 - BLACK OF NIGHT
- 5 ALUM. STOREFRONT DOOR:  
MFR: KAVNEER  
PRODUCT: ALUMINUM STOREFRONT  
PAINTED GLAZING  
COLOR: DARK BRONZE NO. 40



EAST ELEVATION

1/8" = 1'-0"



3D ISO

ELEVATION KEY NOTES (A)

- 1 STUCCO - PAINTED
- 2 WALL TILE
- 3 METAL PANEL
- 4 STEEL CANOPY - PAINTED
- 5 ALUMINUM STOREFRONT
- 6 PRE-CAST CONG. CAP
- 7 WALL TILE
- 8 SES ENCLOSURE GATES - PAINTED
- 9 MAN DOOR - PAINTED
- 10 METAL ROOF PANELS




SOUTH ELEVATION

1/8" = 1'-0"



3D ISO

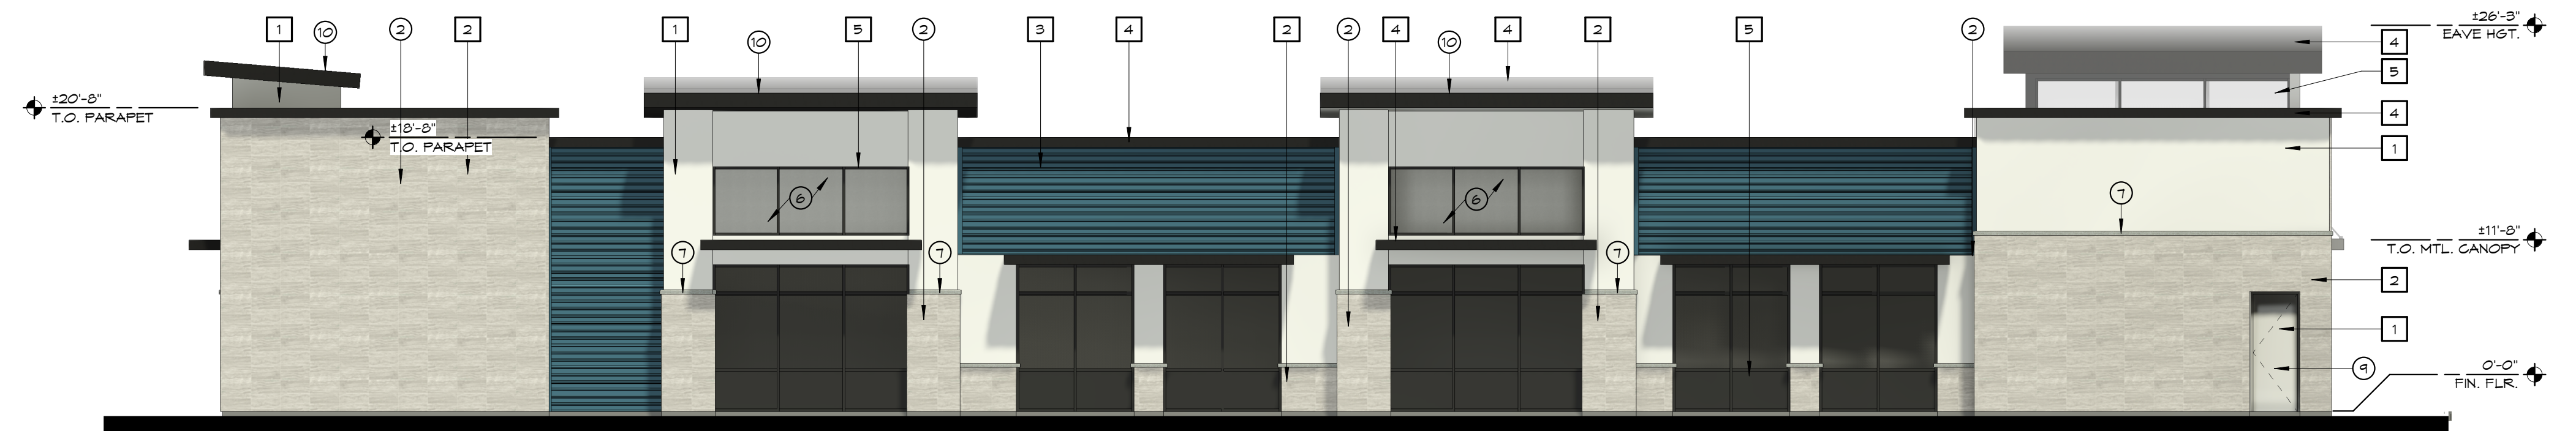


WEST ELEVATION

1/8" = 1'-0"


A NEW BUILDING FOR A NEW DEVELOPMENT  
26026 S. ELLSWORTH RD. QUEEN CREEK, AZ 85142

associatedarchitects, inc.  
architecture · construction management · planning  
www.associated-architects.com  
P. 480-964-8451  
1356 East McKellips Road, Suite 101 · Mesa · Arizona · 85203

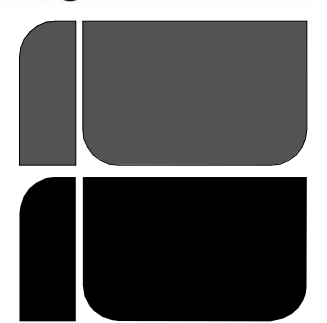

REVISION	DATE	DESCRIPTION

DRAWN BY: GT  
 CHECKED BY: BTJ  
 JOB NO.: 26026  
 PRINTED: 03/29/24  
 PRELIMINARY BUILDING ELEVATIONS

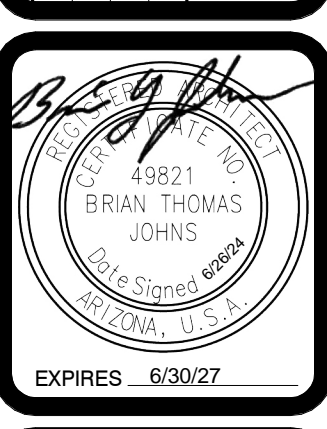

SHEET  
**A-10**  
OF